
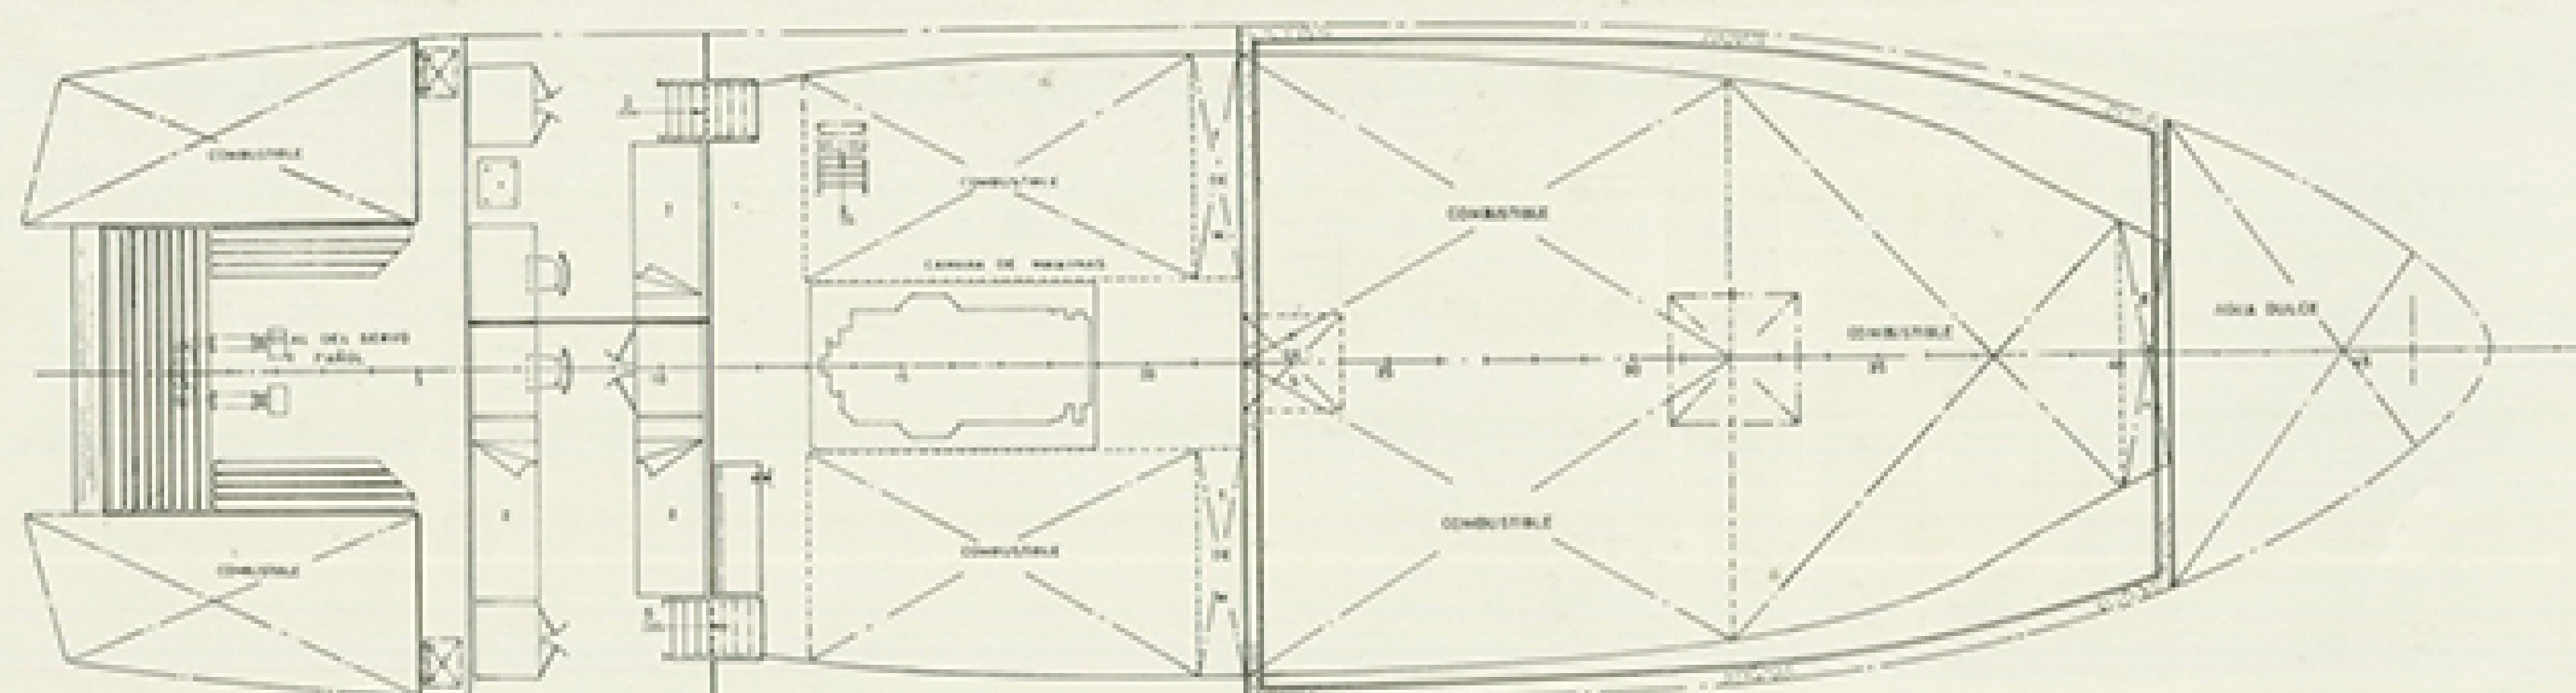


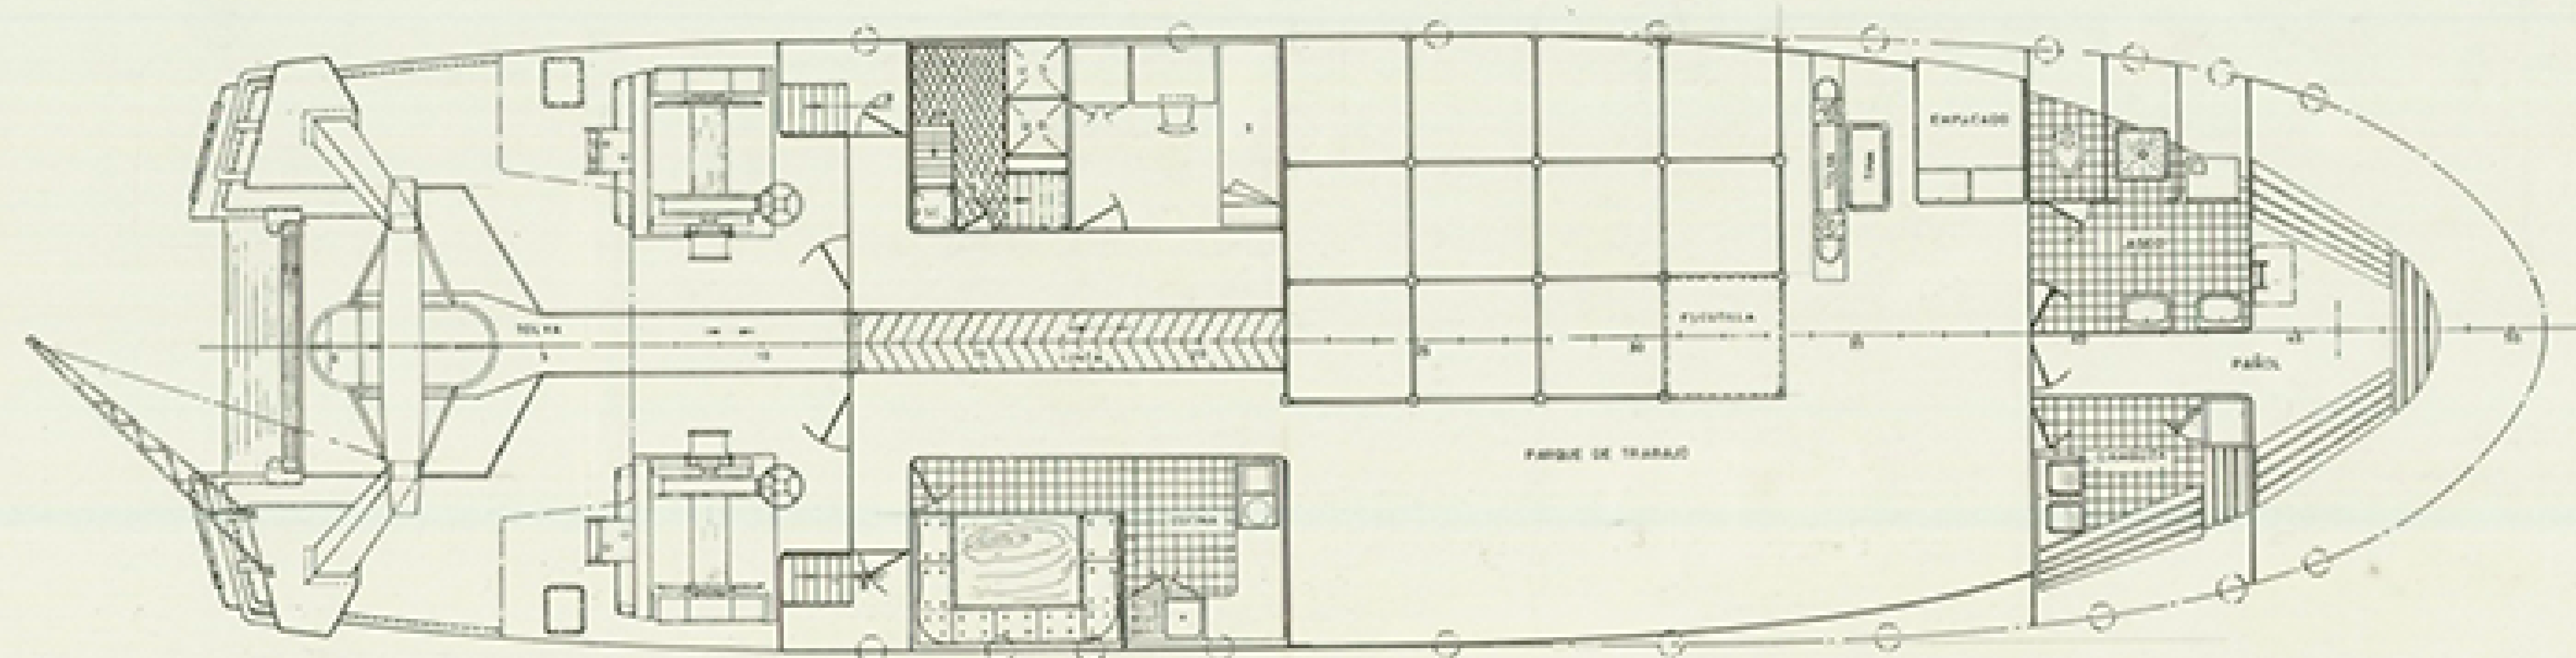

CARACTERÍSTICAS PRINCIPALES

ESLORA TOTAL	27,00 MTS.
ESLORA ENTRE PERPENDICULARES	23,00 "
MANEJO DE TRAZADO	8,75 "
PUNTA DE TRAZADO	5,25 "
CALADO MEDIO DE TRAZADO	2,60 "

REV.	MODIFICACION	FECHA	FECHA	FECHA	FECHA
1					
2					
TECNOR OFICINA TECNICA INDUSTRIAL Y NAVAL INGENIEROS CONSULTORES - LA CORUÑA - SPAIN	
PROYECTO N° 1/1691 PLANO N° 0/004 REVISION	MOTOPESQUERO TTW-27 CONSTRUCCION N° DESTINO DISPOSICION GENERAL
ESCALA 1:50	DISEÑADO A.S.M. Aprobado A.S.M.
FECHA 1992	V. N° 2
FECHA 1992	V. N° 2