

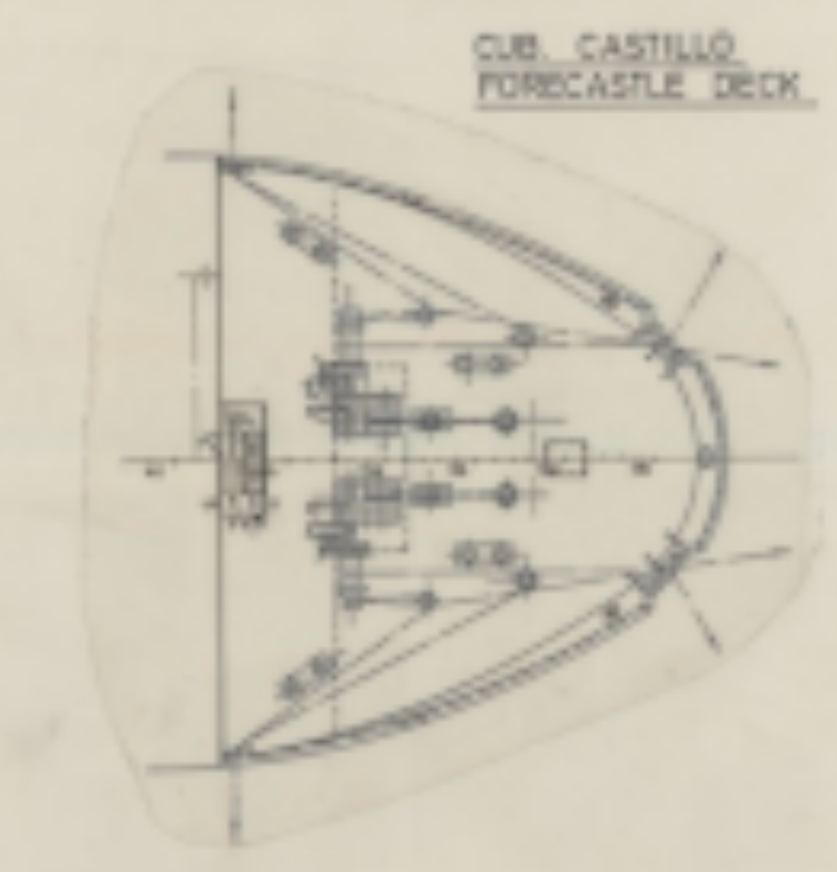
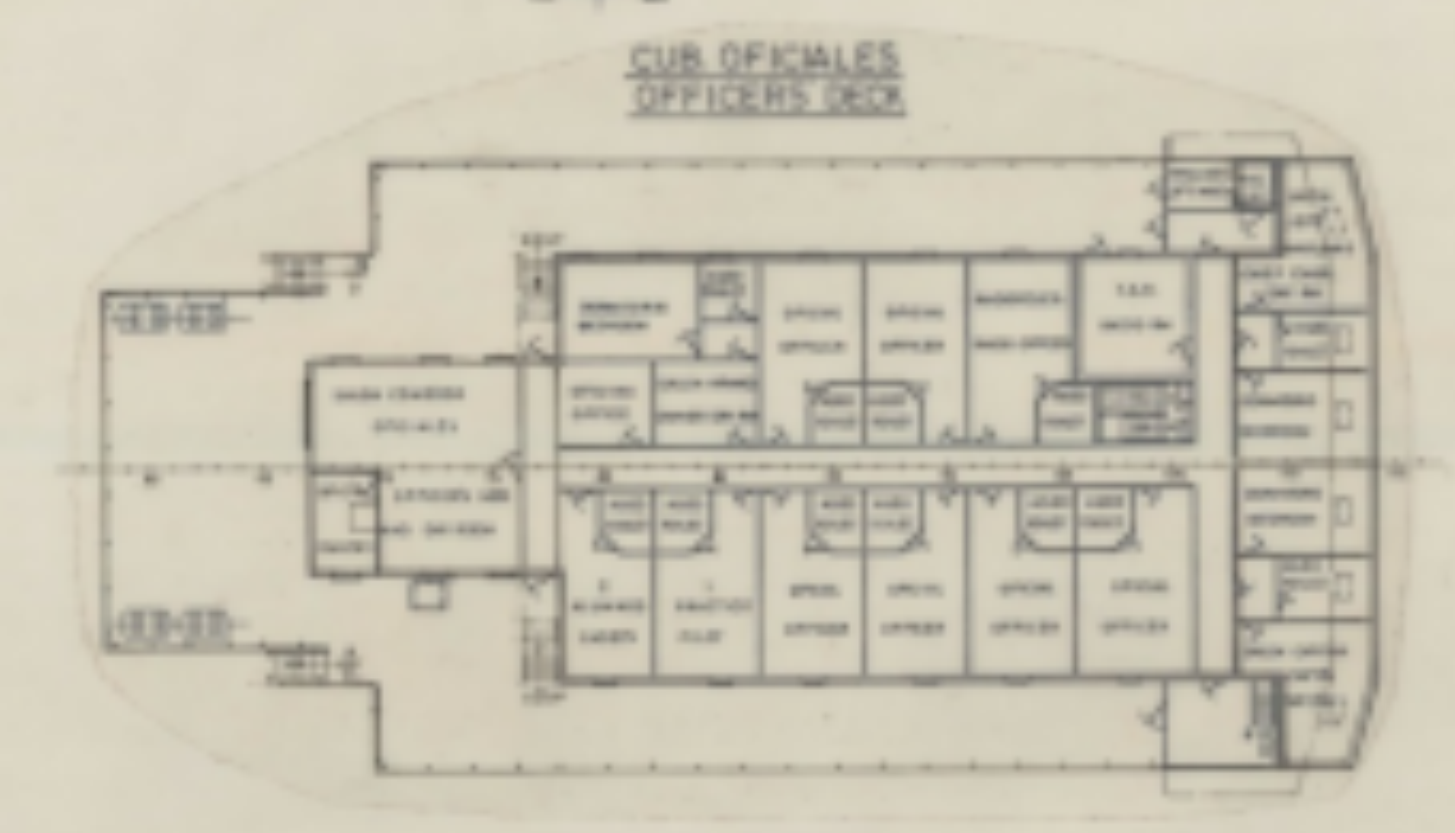
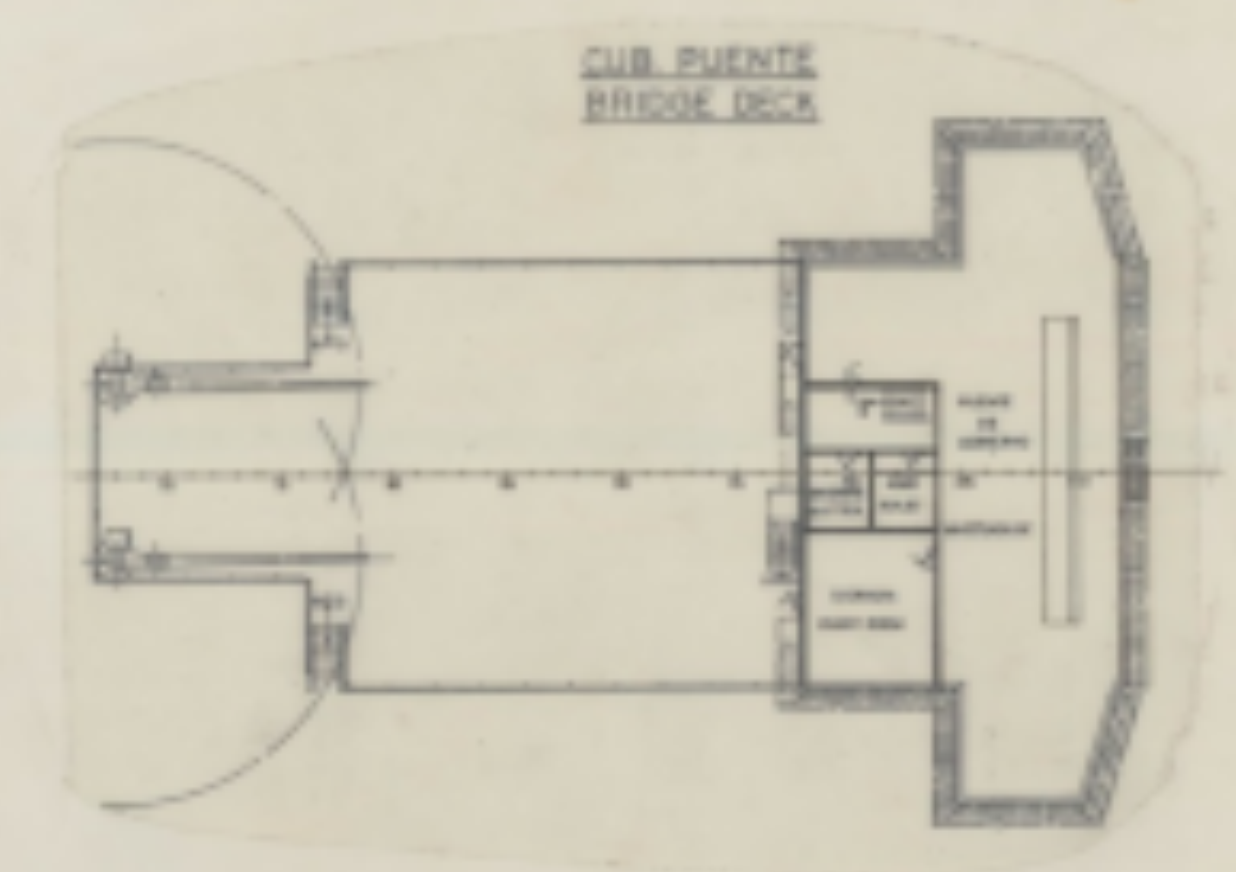
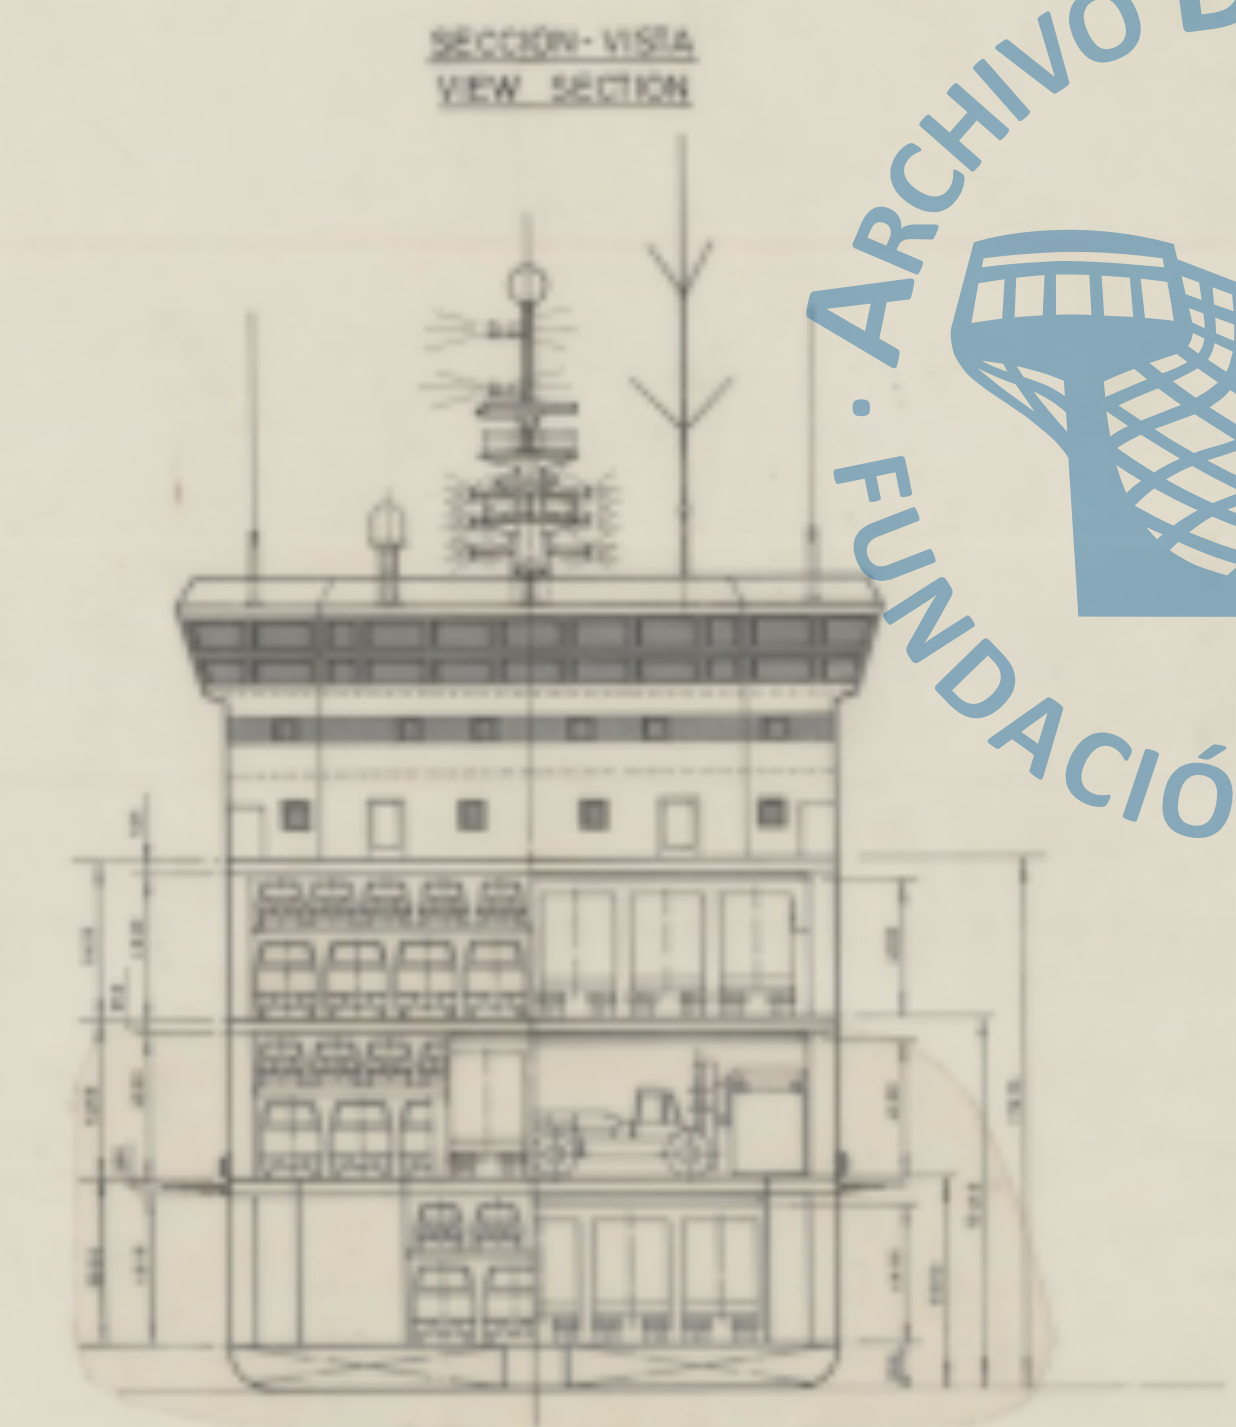


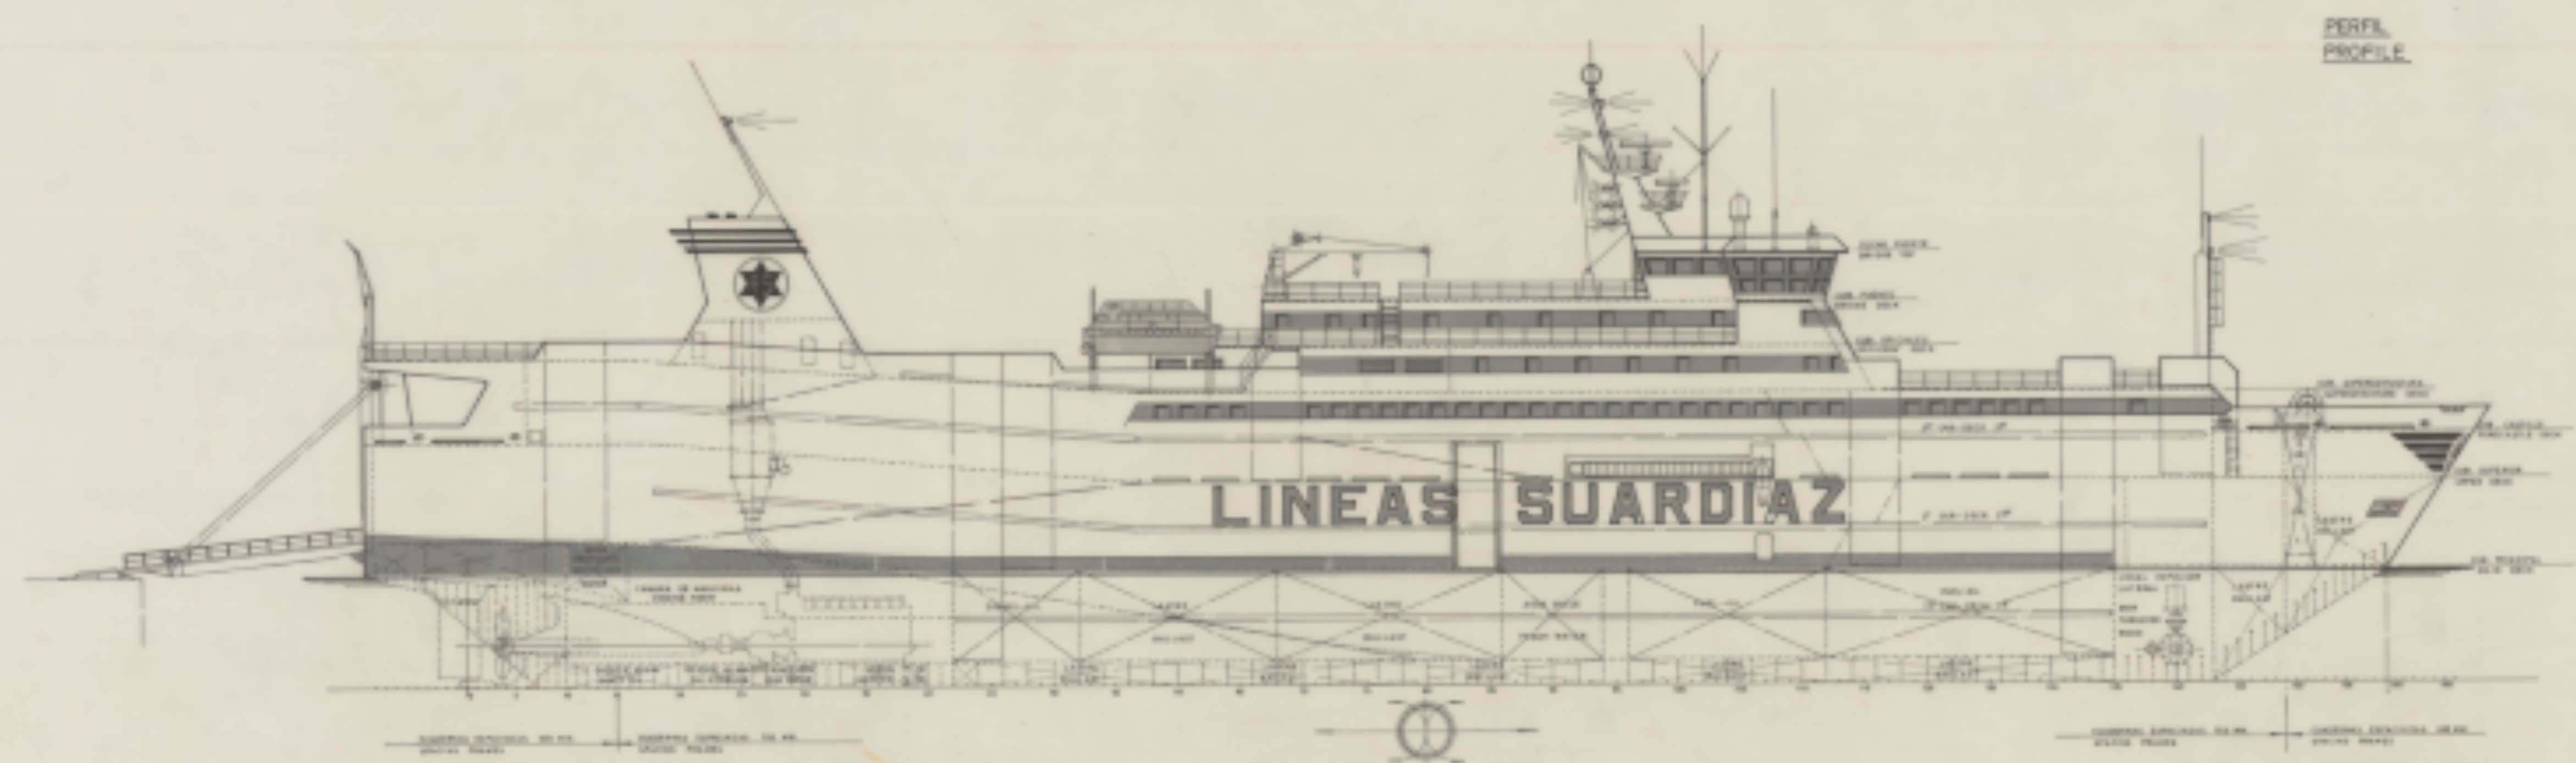

CUB. SUPERESTRUCTURA SUPERSTRUCTURE DECK

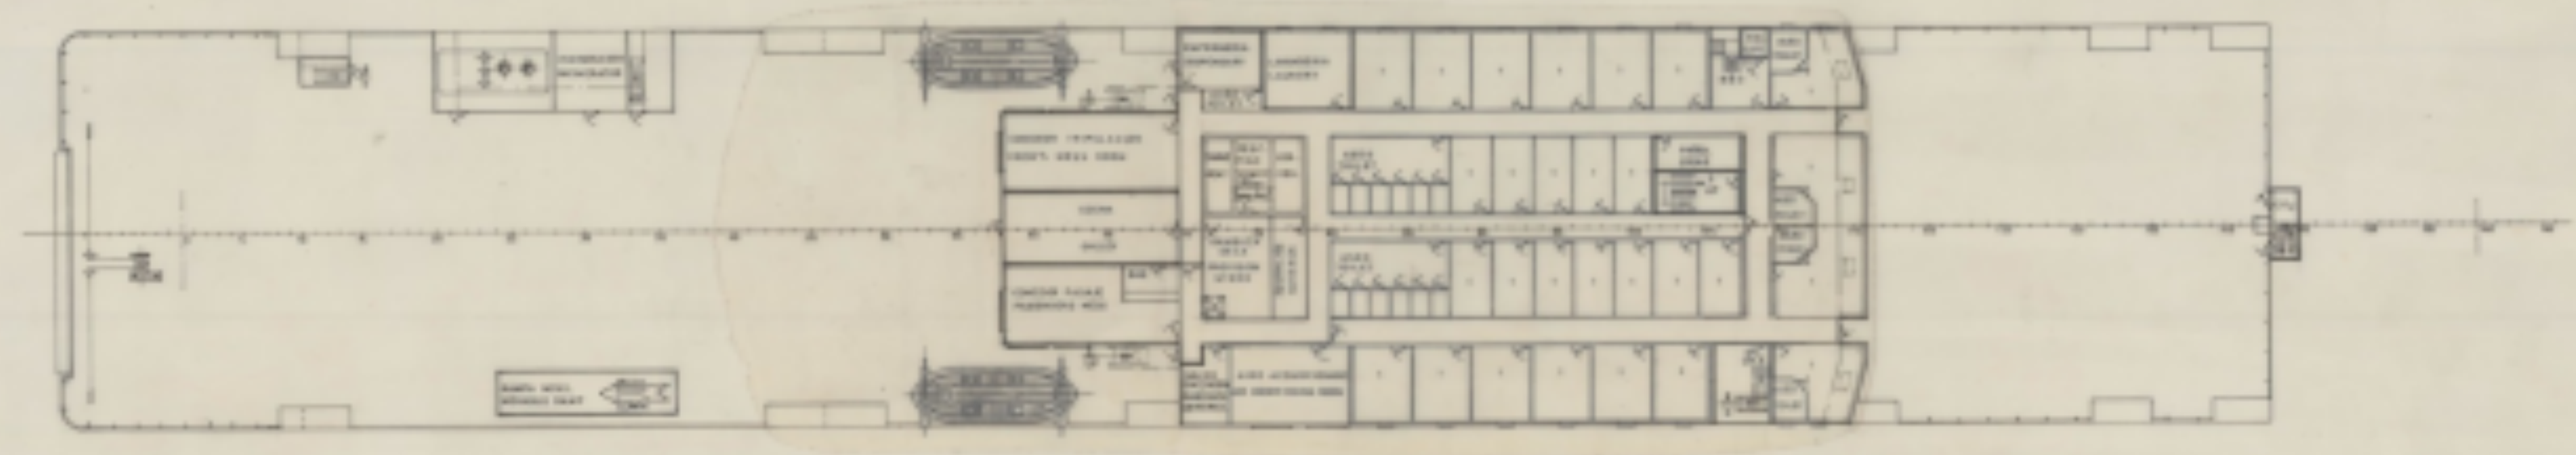

CARACTERISTICAS PRINCIPALES
MAIN CHARACTERISTICS

ESLORA TOTAL	128.00 MTS
LONG. ORIGIN.	
LONG. DE REGISTRO	121.00
REGISTRO LENGTH	
ESLORA ENTRE PERPENDICULARES	110.00
LENGTH BETWEEN PERPENDICULARS	
BANDA DE TALADRO	25.00
MOULDED BREADTH	
PUNTA A LA CUB. SUPERIOR	12.45
DEPTH TO UPPER DECK	
PUNTA A LA CUB. PRINCIPAL	7.00
DEPTH TO MAIN DECK	
CALADO MEDIO DE TALADRO	6.70
MEAN MOULDED DRAUGHT	

TECNOR ORIONA TECNICA INDUSTRIAL Y NAVAL			
CONSTRUCCIONES			
PROYECTO 11/1380	ROLL-ON/ROLL-OFF		DESTINO
PLANO Nº 01/004	T-128		
REGION	DISPOSICION GENERAL		
ESCALA 1:300	GENERAL ARRANGEMENT		
Nº DE PLANOS	PROYECTO	MODIFICACIONES	FECHA
3	PROYECTO		LA CORONA
MOD. Nº	PROYECTO		JUL. 1968
1	PROYECTO		
TECNOR, S.L. SE RESERVA EL DERECHO DE PROTECCION DE LOS DISEÑOS INDUSTRIALES Y DE PATENTES Y DE OTROS DERECHOS DE PROPIEDAD INTELECTUAL.			