
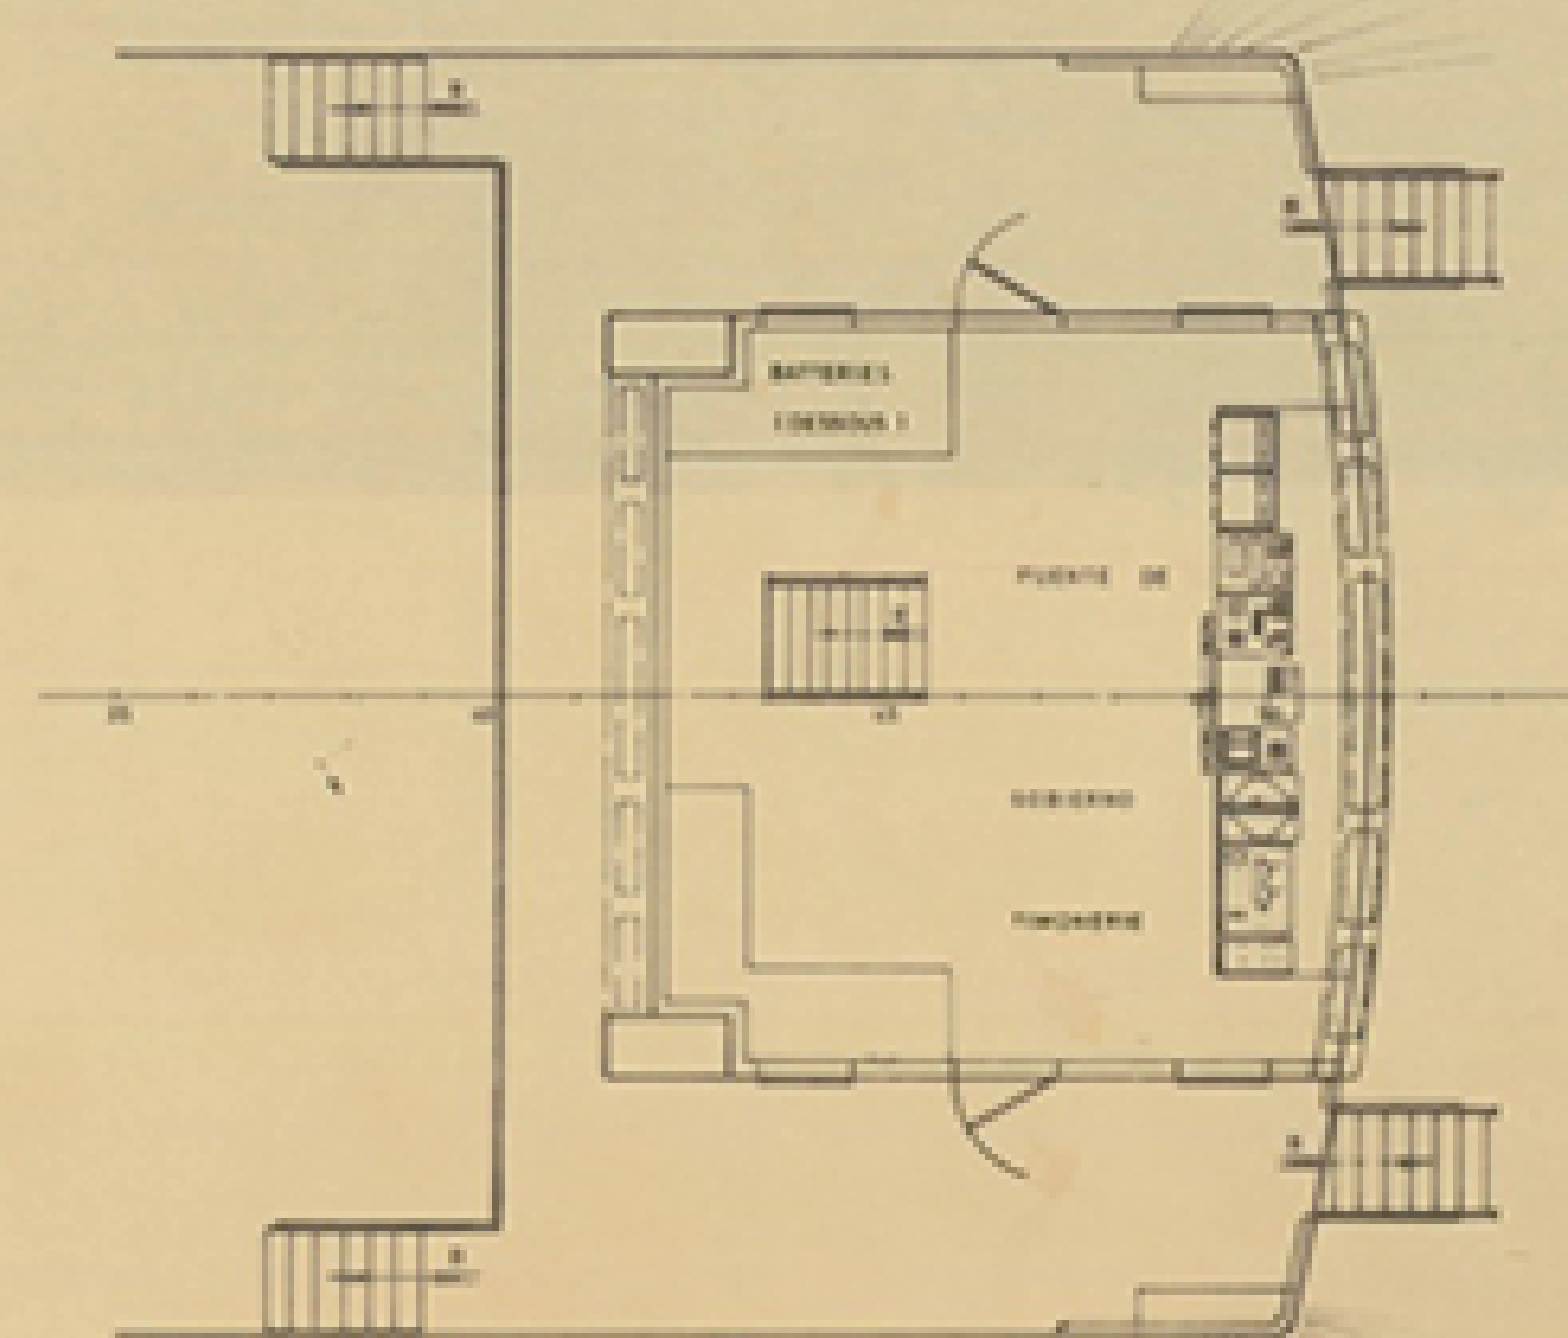
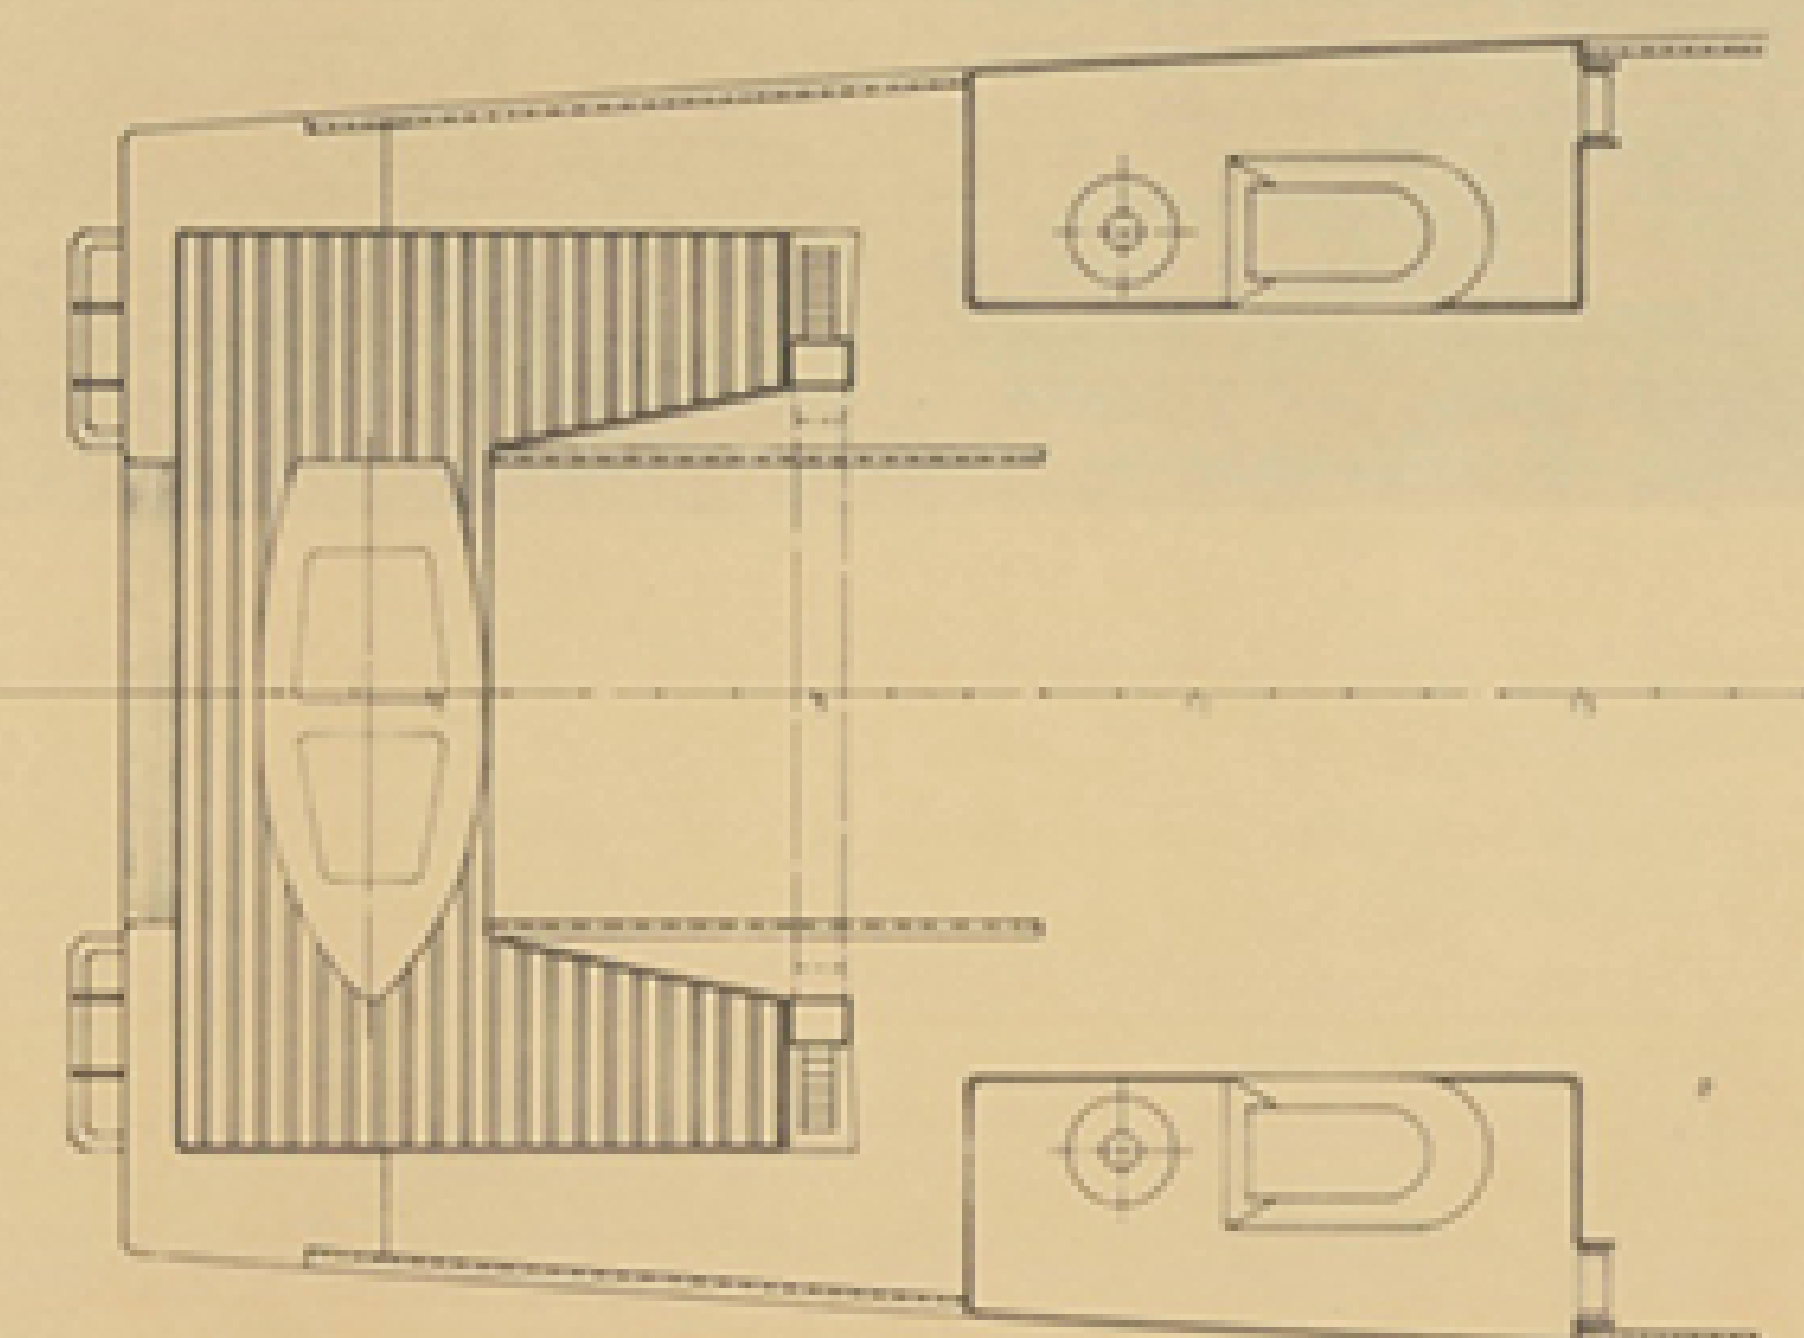


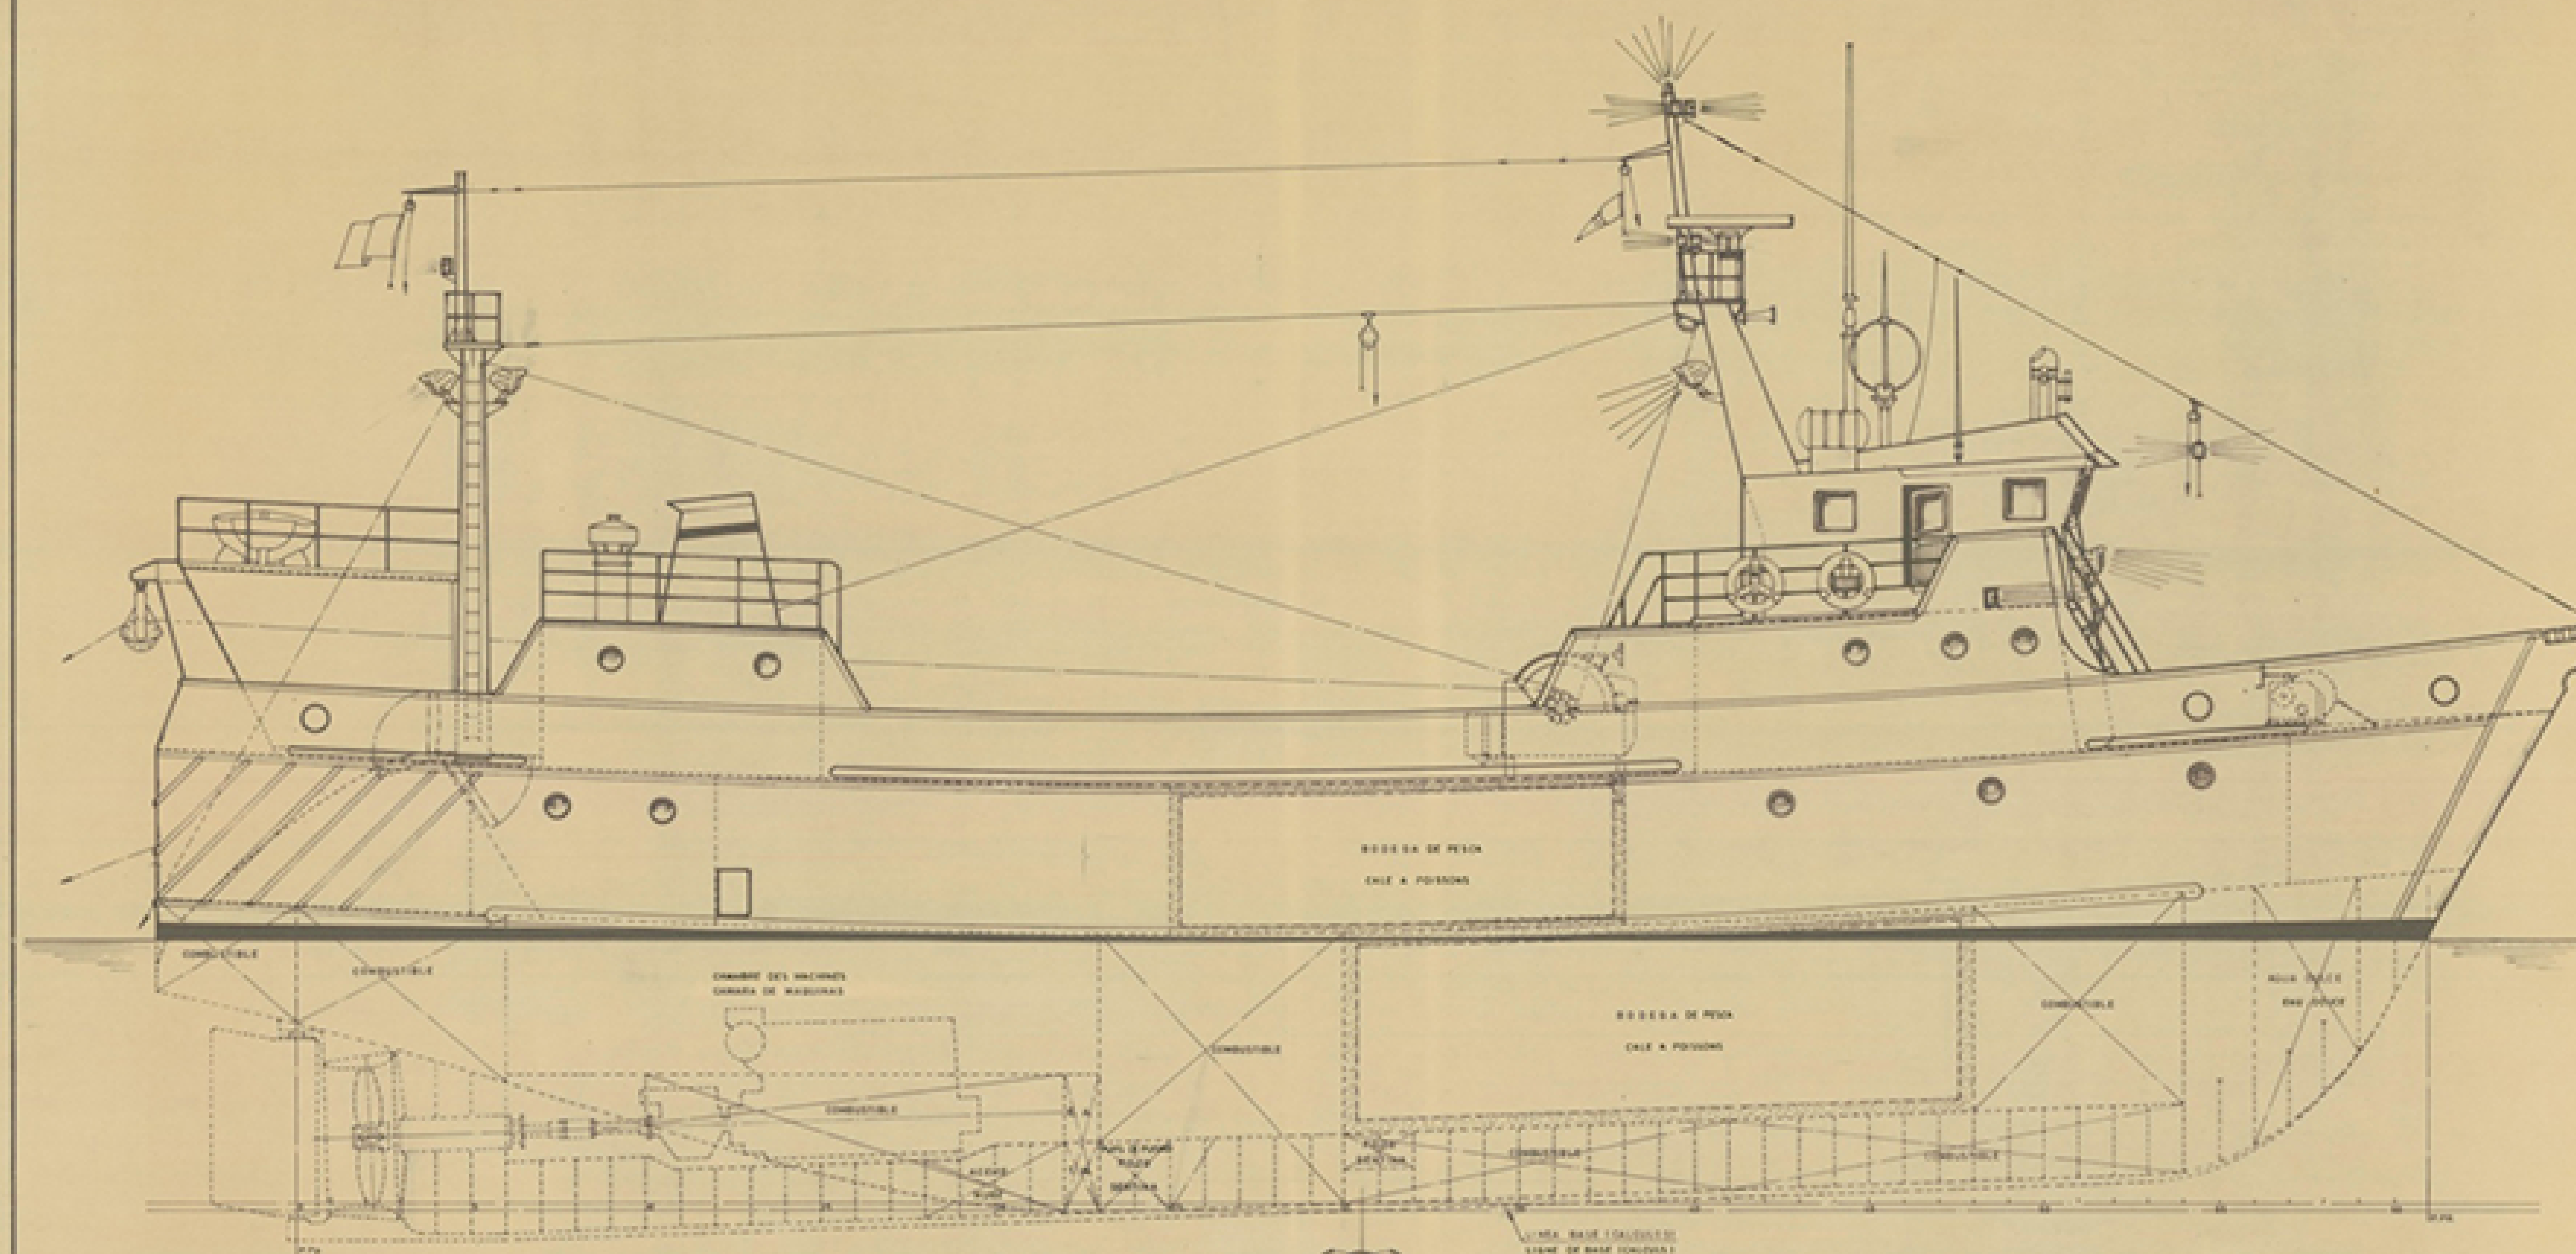

CARACTERÍSTICAS PRINCIPALES

ESLORA TOTAL	35,00 MTS
- DE REGISTRO	33,00 -
- ENTRE PERPENDICULARES	30,50 -
MANSA DE TRAZADO	8,60 -
PUNTAL A LA CUB. SHELTER	6,05 -
- - - PRINCIPAL	3,90 -
CALADO MEDIO DE TRAZADO	3,90 -

CHARACTERISTIQUES PRINCIPALES

LONGUEUR TOTALE	35,00 MTS
- DE REGISTRE	33,00 -
- ENTRE PERPENDICULAIRES	30,50 -
LARGEUR HORS MEMBRES	8,60 -
CREUX AU PONT SUPERIEUR	6,05 -
- - - PRINCIPAL	3,90 -
TRANT D'EAU MOYEN DE TRACE	3,90 -

JOSE VALIÑA LAVAPDEIRA ASTILLEROS Y VARADEROS		TECNOR	
DISEÑADO POR		MOTOPESQUERO CONGELADOR T-305 CHALUTIER CONGELATEUR T-305	
CALCADO		DISPOSICION GENERAL	
COMPROBADO		PLAN D'ENSEMBLE	
REVISADO			
Nº DE			
REVISION A			
AUTORIZADO POR		ESCALA 1:50	
FECHA SEPT 1983		PLANO 01/004	
MODELO Nº 1/0902		FOLIO 1 DE 2	